



MIDLAND SCHOOL INFRASTRUCTURE UPGRADES



Rochelle Park Board of Education

Midland School #1

WINTER 2013-2014 AGENDA

KICK OFF MEETING WITH SCHOOL DISTRICT TO DISCUSS PROJECT SCOPE AND SCHEDULING

ASBESTOS AND ENVIRONMENTAL TESTING

MEETING WITH BUILDING AND GROUNDS COMMITTEE

VALUE ENGINEERING MEETING WITH FUJITSU TO DISCUSS HEAT PUMP OPTION

MEETINGS WITH POLICE AND FIRE CHIEFS

MEETING WITH CONSTRUCTION CODE OFFICIALS

SUMMER 2014 AGENDA

ASBESTOS ABATEMENT

DOOR REPLACEMENTS AND ACCESS CONTROL

ROOF REPLACEMENT

EIFS REPLACEMENT

SPRINKLER UPGRADE



FALL 2014 AGENDA

TOILET RENOVATIONS PHASE 1

BOILER UPGRADES PHASE 1

WINDOW REPLACEMENT

AV/IT SECURITY/ TECHNOLOGY UPGRADES



SPRING/SUMMER 2015 AGENDA

BOILER REPLACEMENT PHASE 2


TOILET RENOVATIONS PHASE 2

BRICK REPOINTING

LIGHTING AND CEILING UPGRADES




KEY PLAN

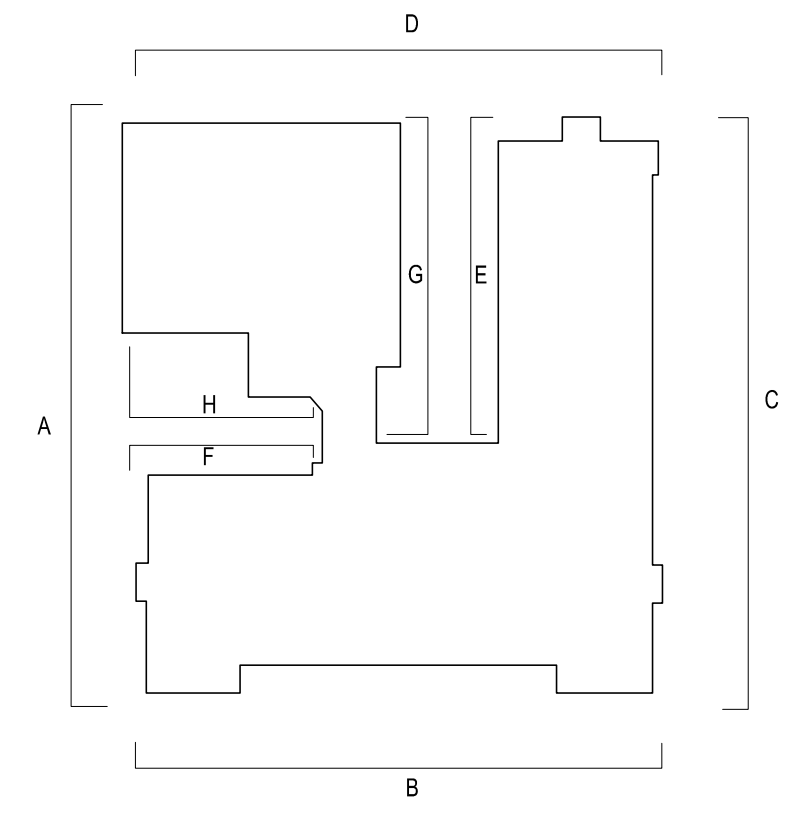

NOTE: INTERNAL BLINDS NOT SHOWN FOR CLARITY


ELEVATION A
SCALE: 1/8" = 1'-0" A

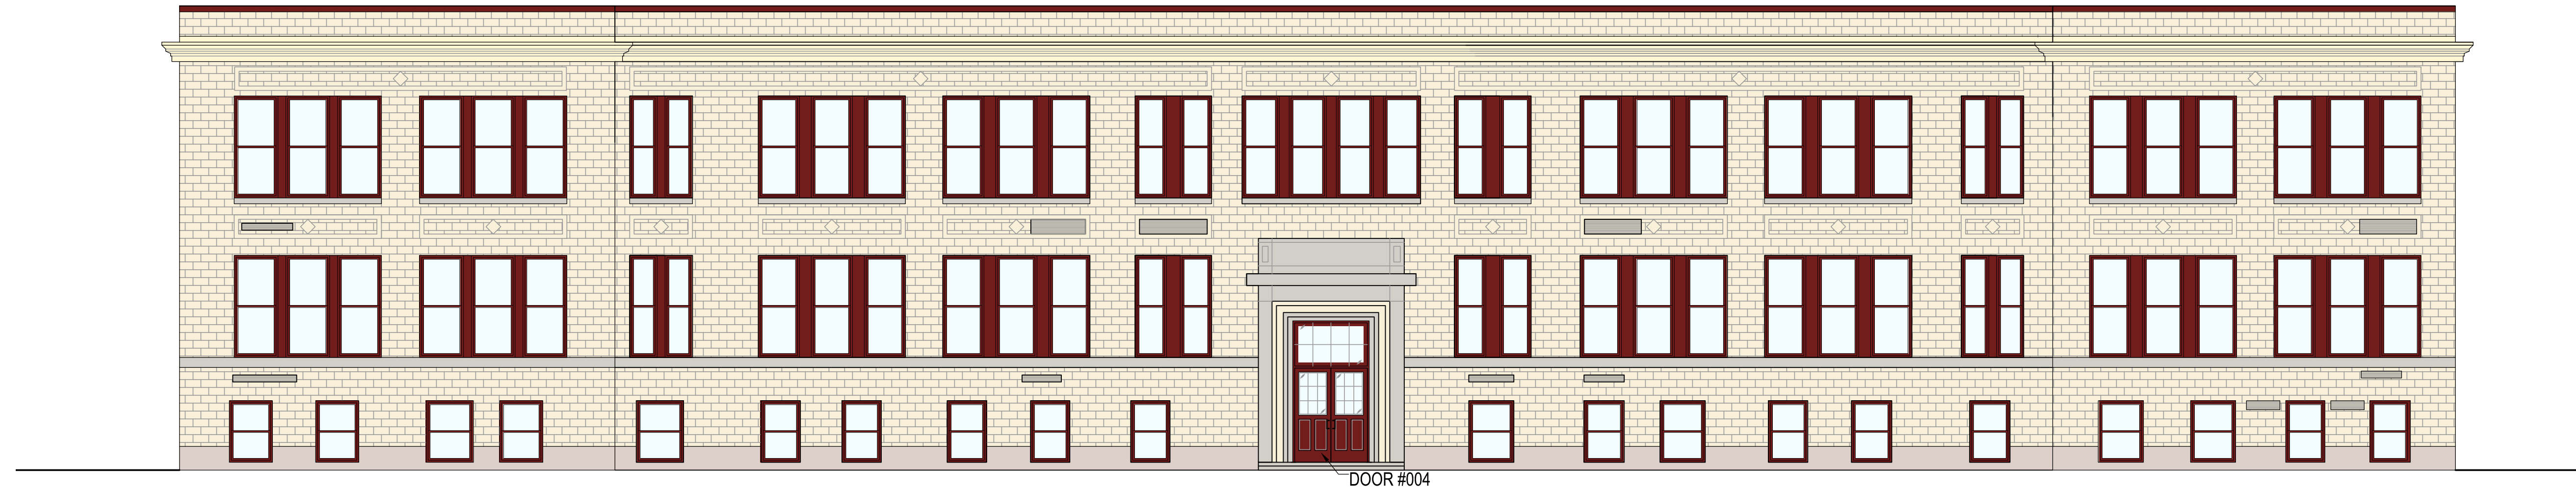

ELEVATION B
SCALE: 1/8" = 1'-0" B



ELEVATION C
SCALE: 1/8" = 1'-0" C

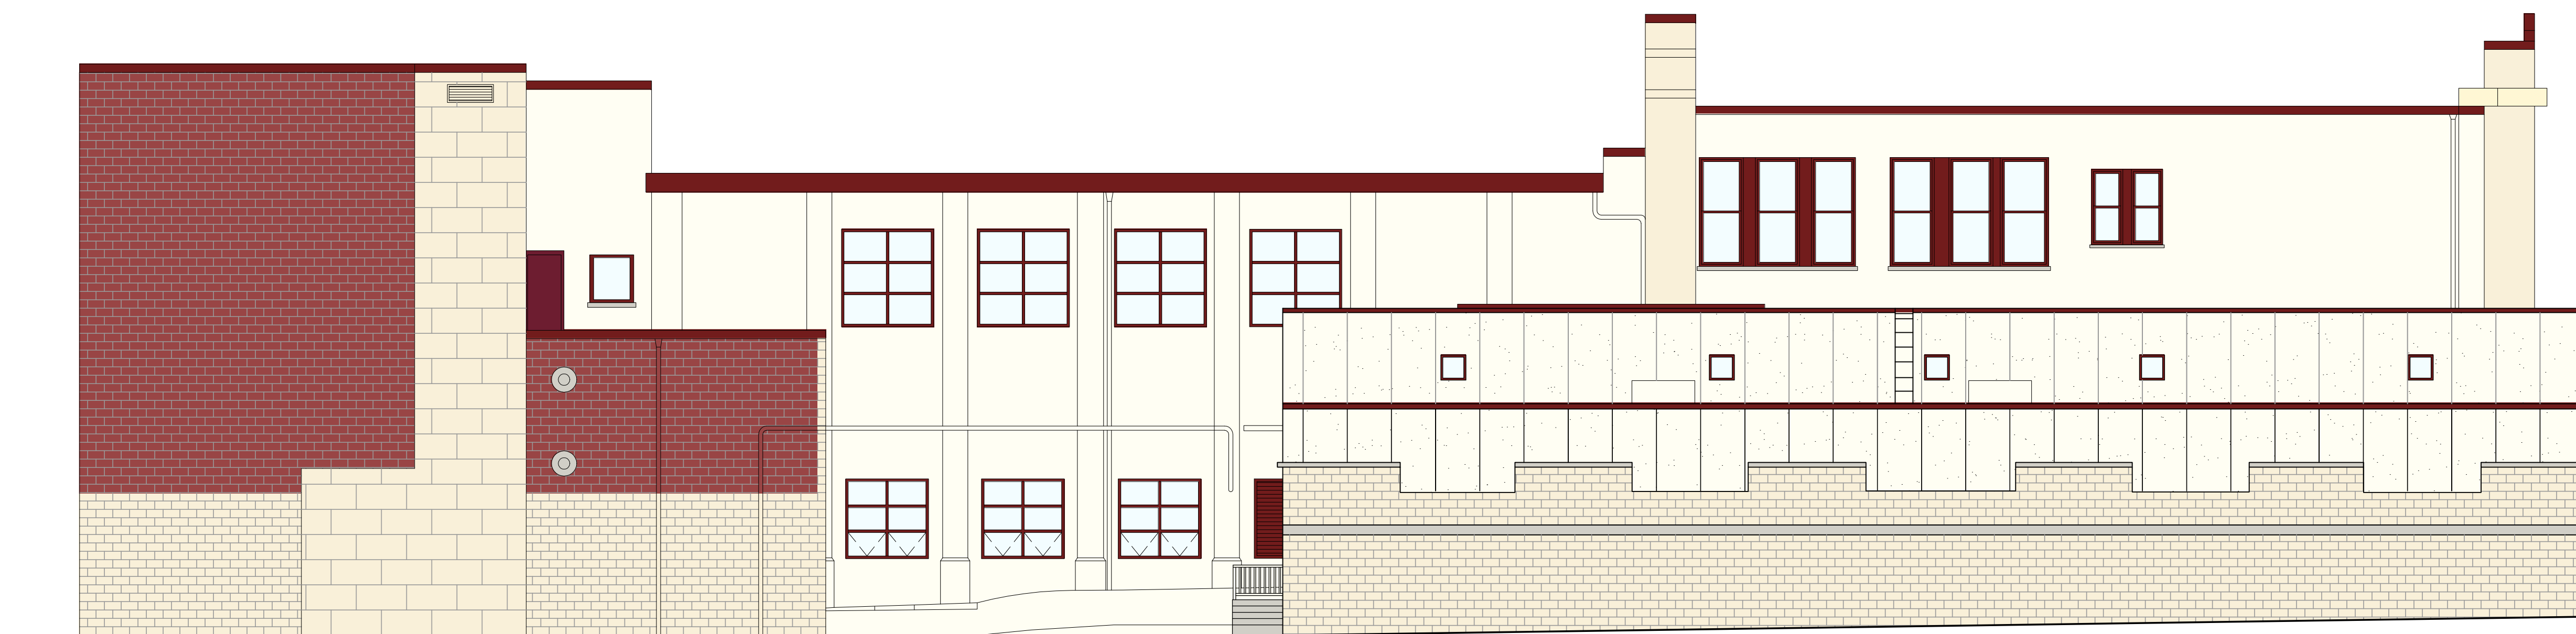

ELEVATION D
SCALE: 1/8" = 1'-0" D

**MIDLAND SCHOOL
INFRASTRUCTURE UPGRADE**

300 ROCHELLE AVE
ROCHELLE PARK, NJ 07862

CLIENT: ROCHELLE PARK BOARD OF EDUCATION

REV DATE DESCRIPTION

DESIGN DELIVERABLE:
ISSUE DATE:


PROJECT NUMBER: 14009
DRAWN BY:
CHECKED BY:

Copyright (c) by Environetics. All Rights Reserved.

**BUILDING
ELEVATIONS**

SHEET NUMBER:

A-1

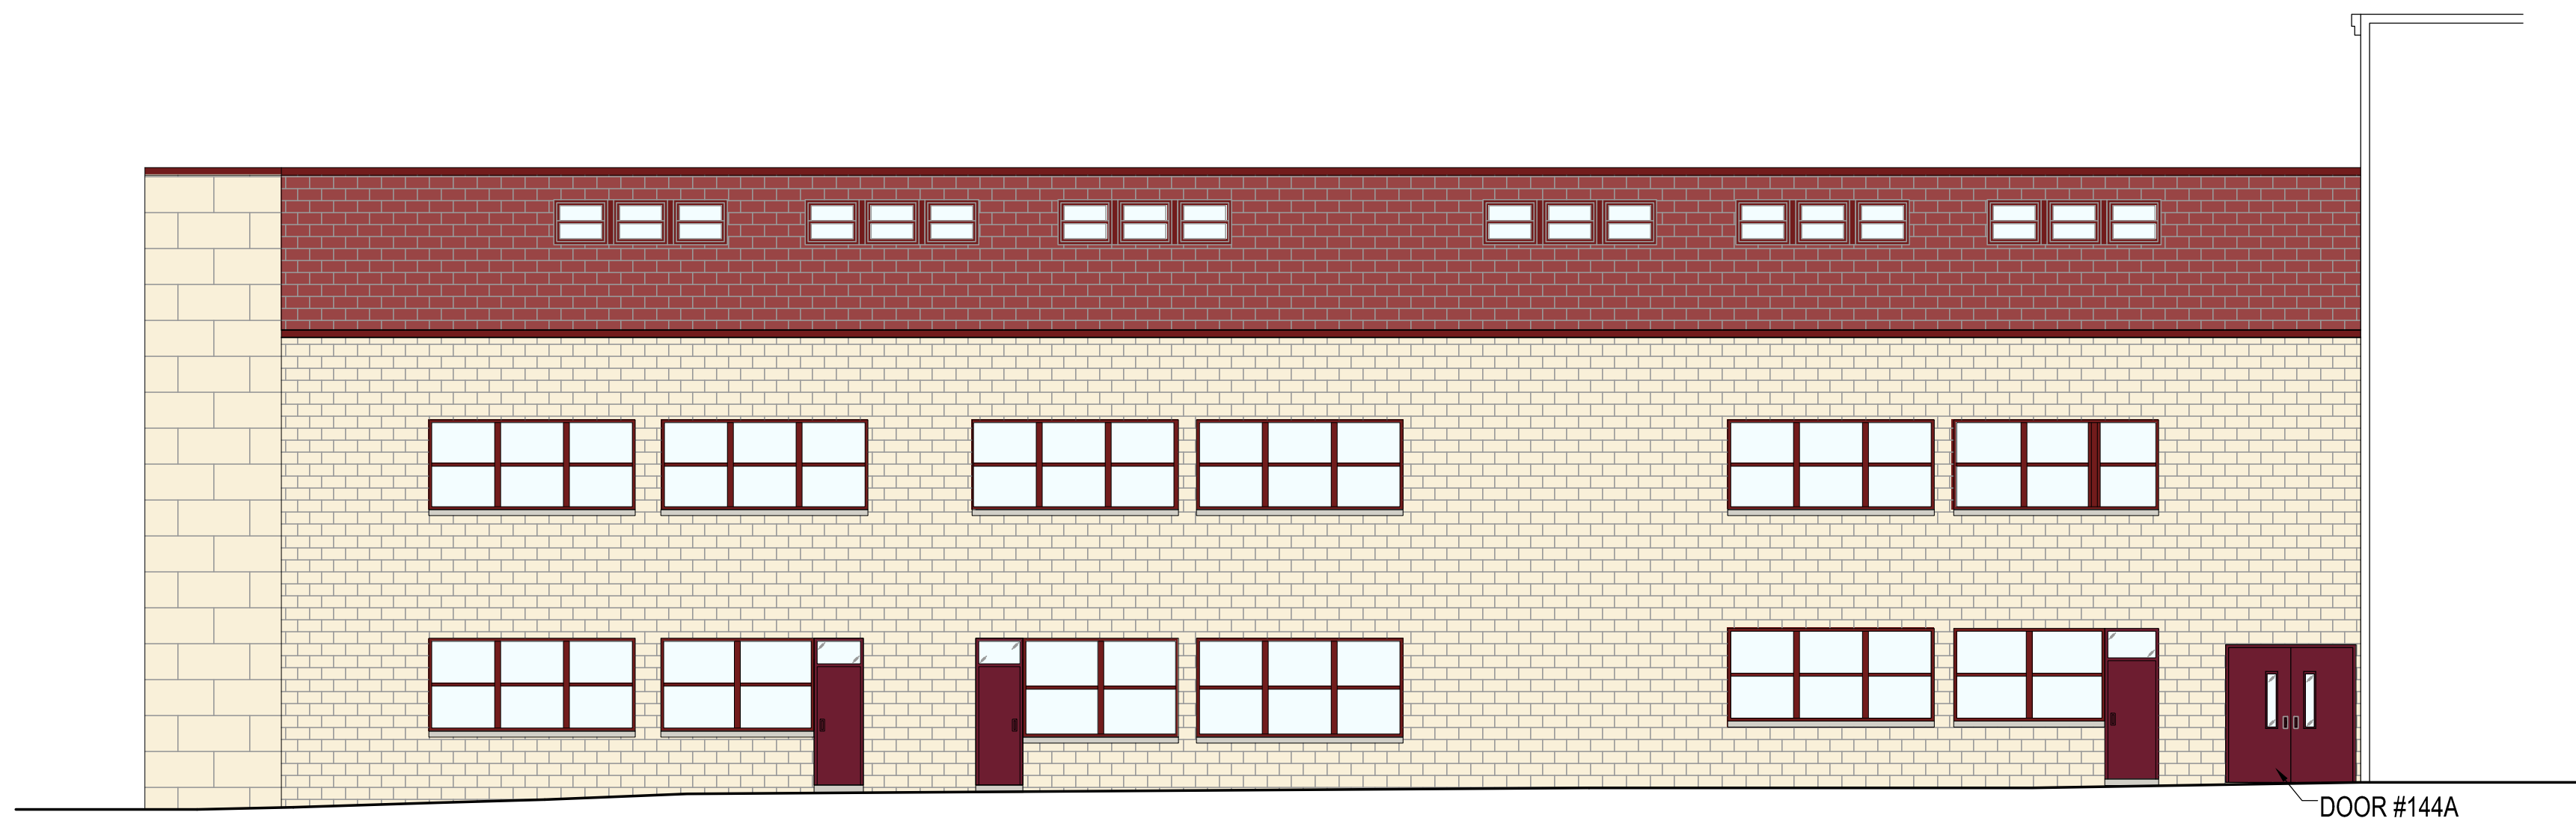


ELEVATION E
SCALE: 1/8" = 1'-0"

E




ELEVATION F
SCALE: 1/8" = 1'-0"

F

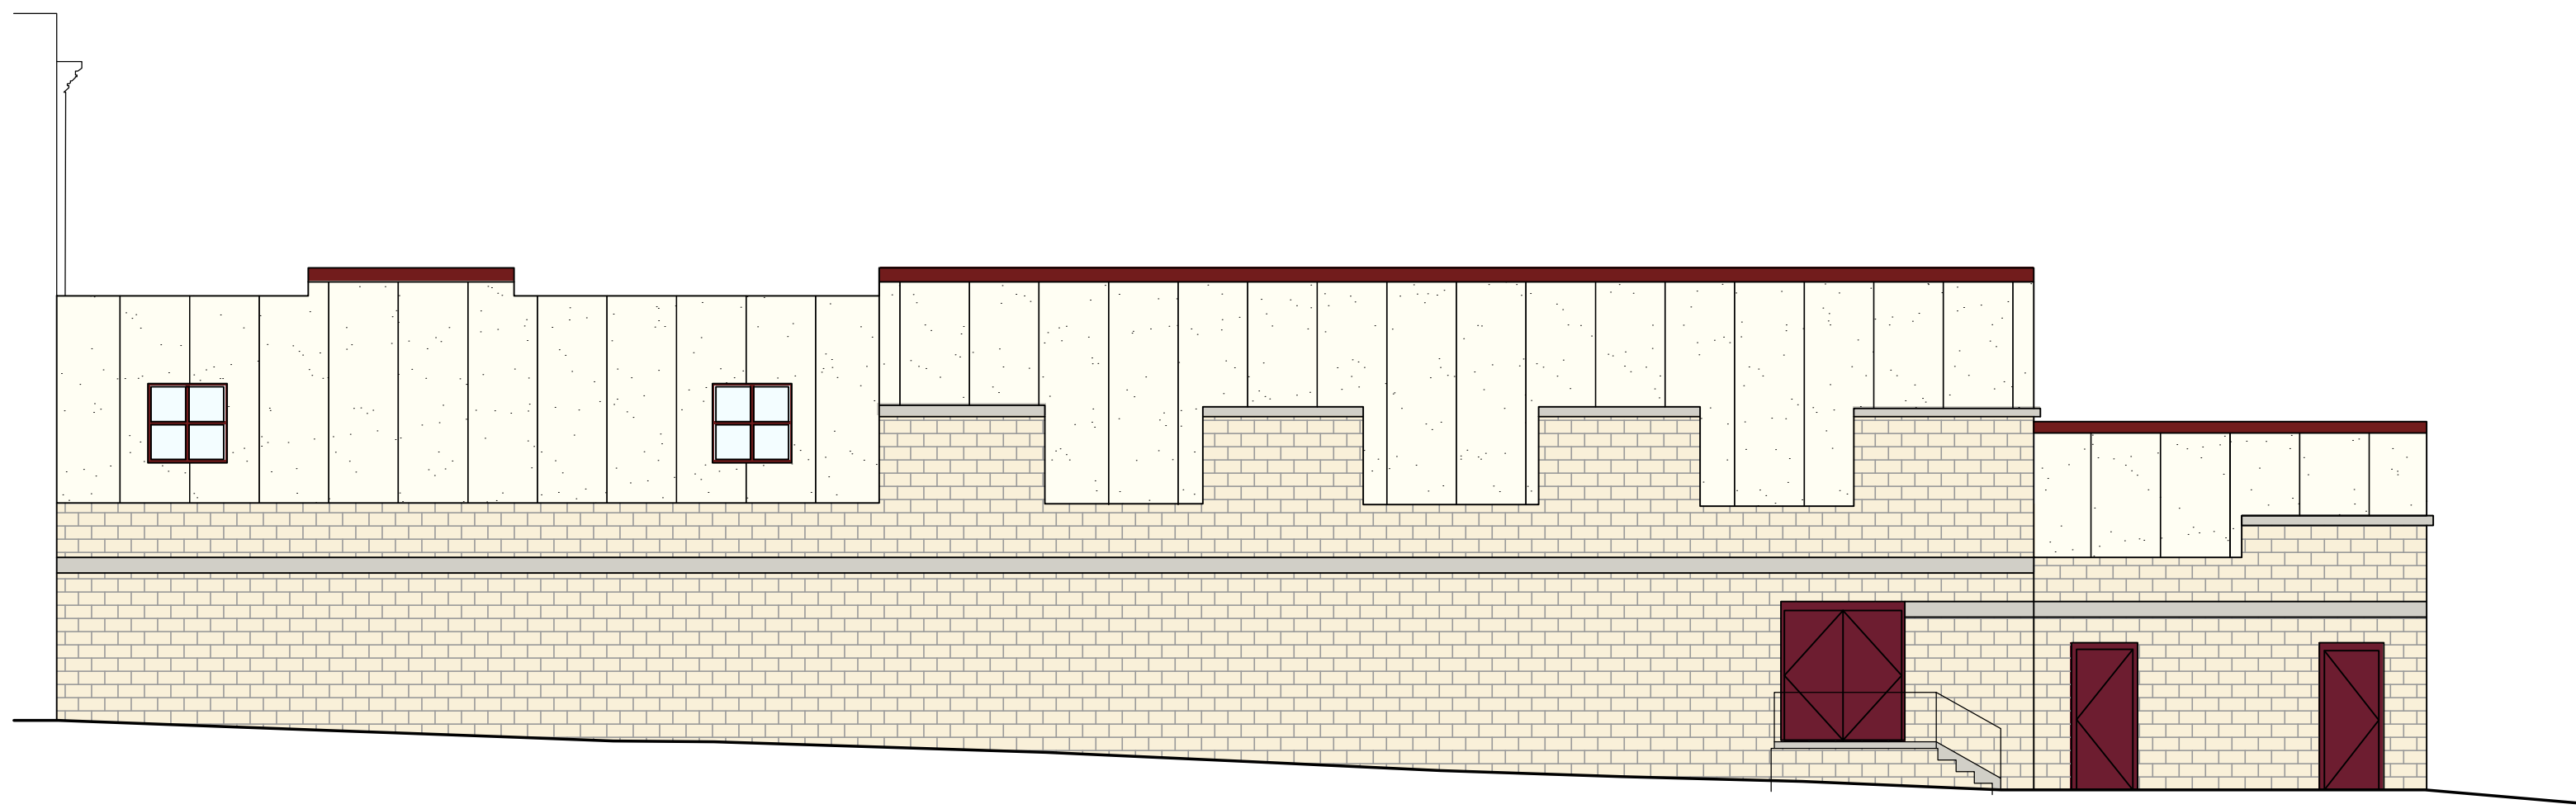


ELEVATION G
SCALE: 1/8" = 1'-0"

G

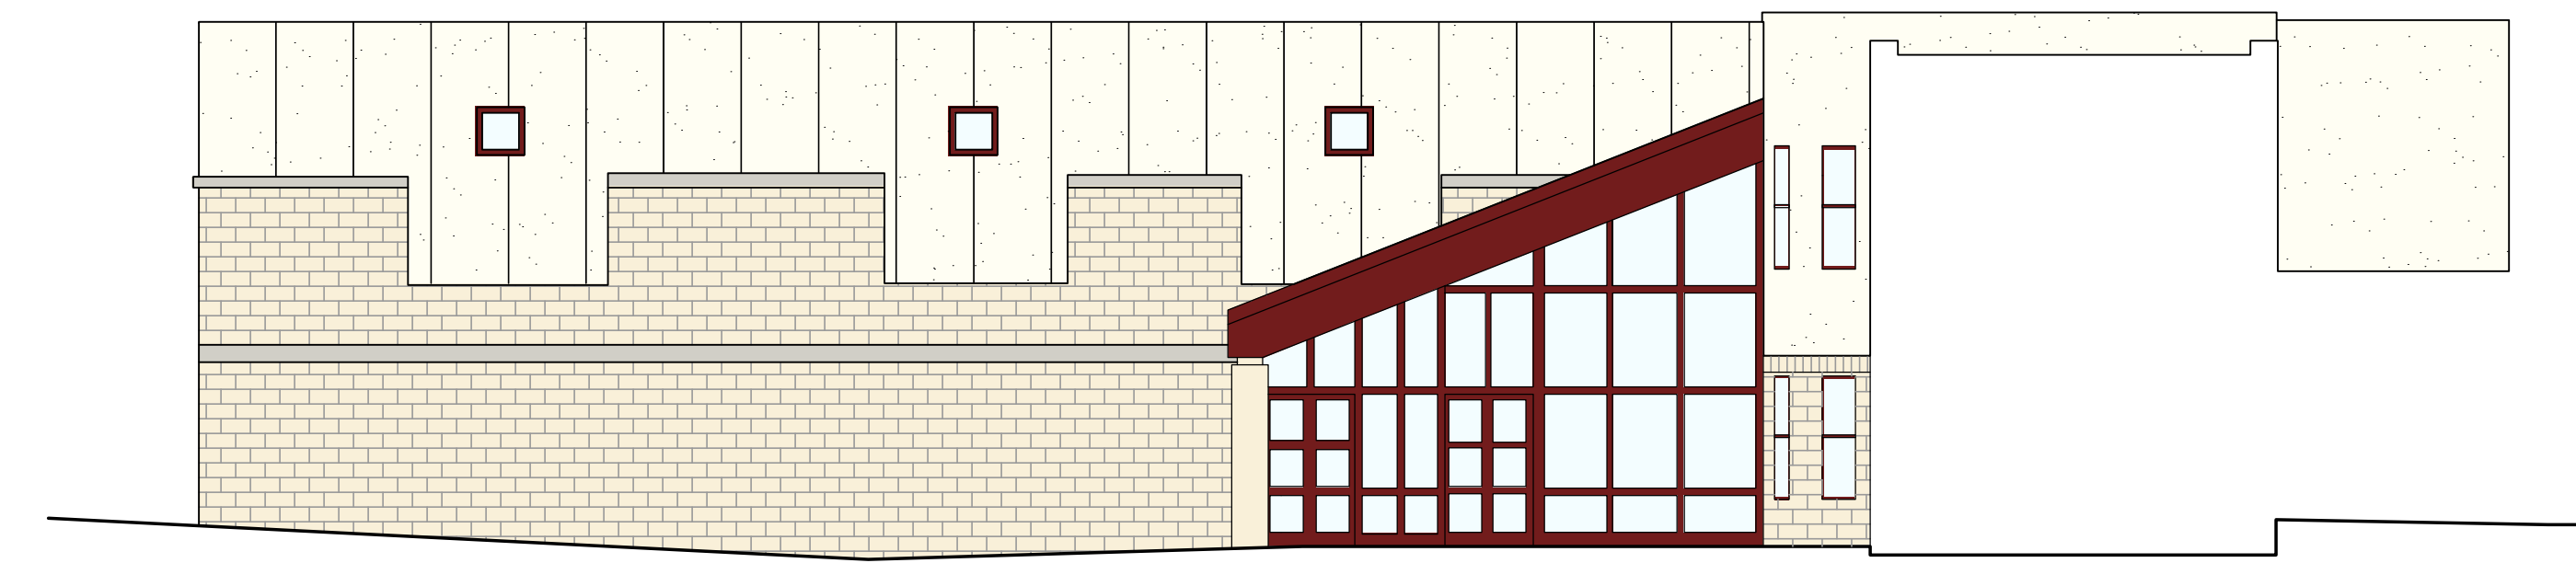


ELEVATION H
SCALE: 1/8" = 1'-0"

H

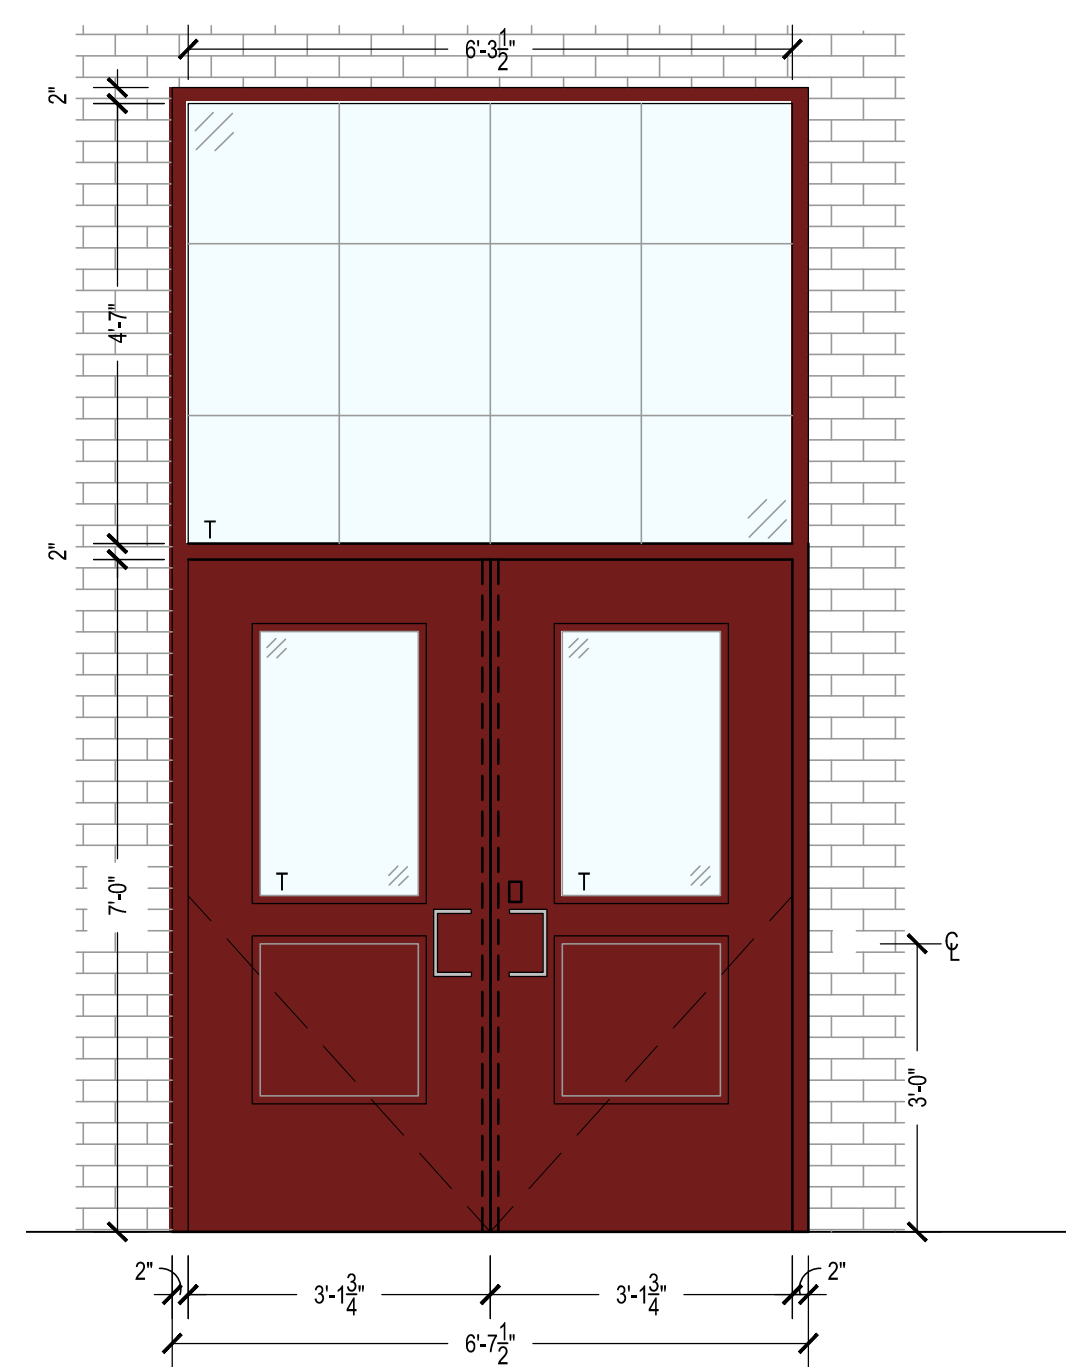


DOOR 001 ELEVATION
1/2" = 1'-0"

1

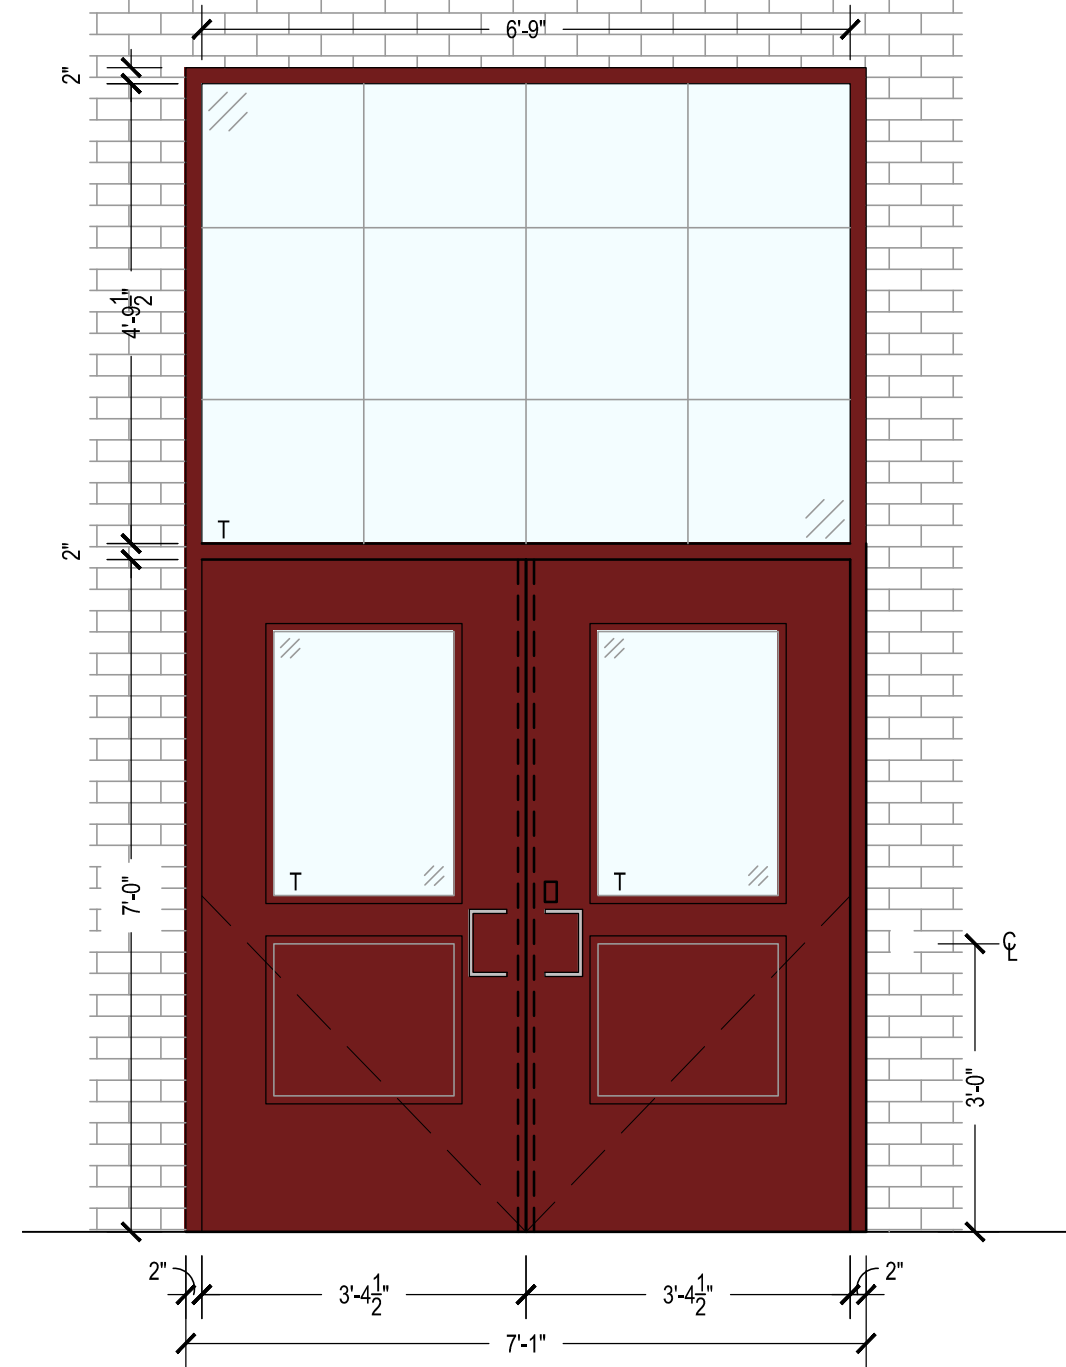


DOOR 002 ELEVATION
1/2" = 1'-0"

2

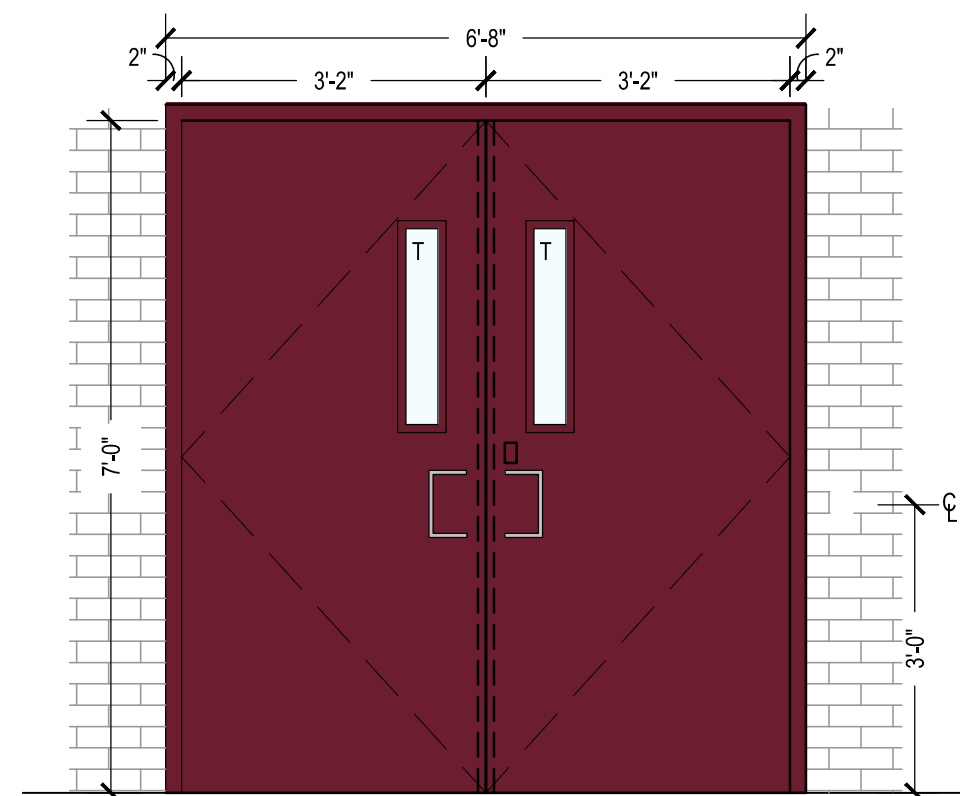


DOOR 003 ELEVATION
1/2" = 1'-0"

3

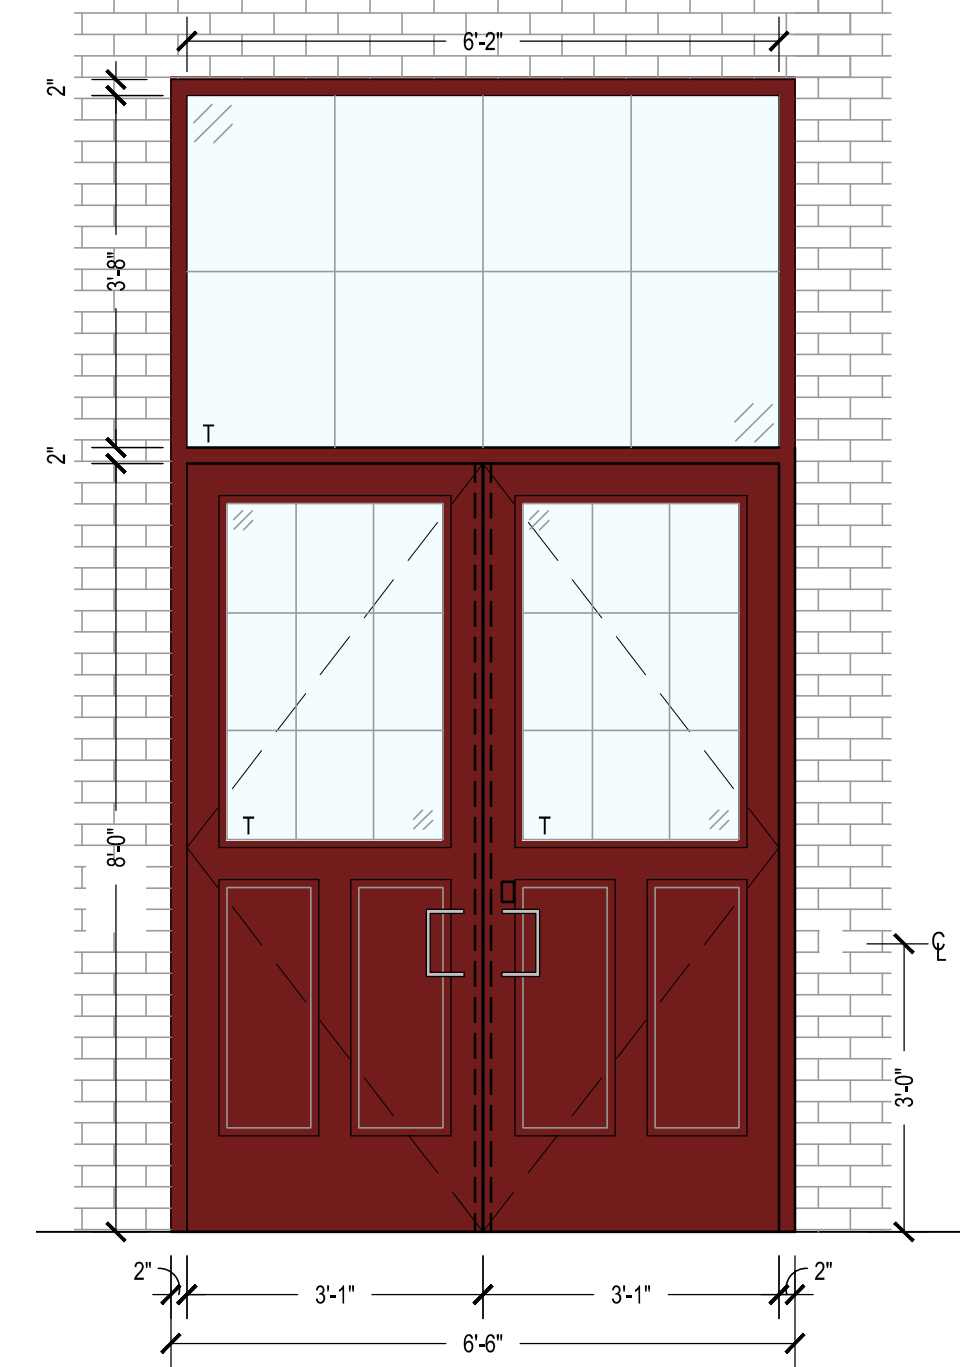


DOOR 004 ELEVATION
1/2" = 1'-0"

4

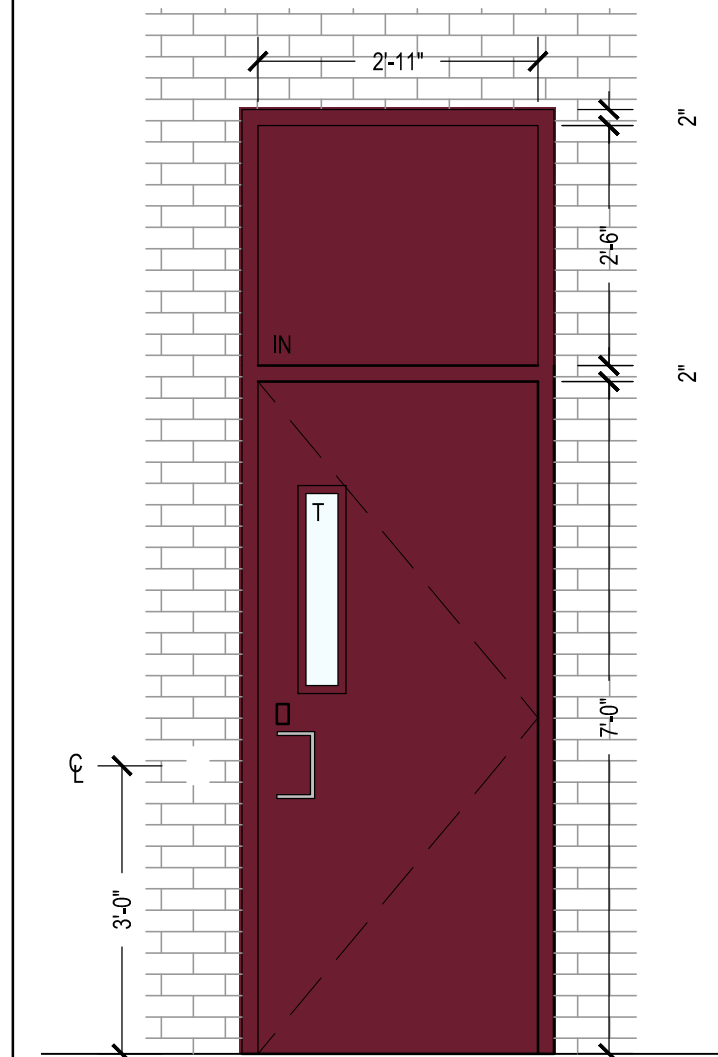


DOOR 101A ELEVATION
1/2" = 1'-0"

5

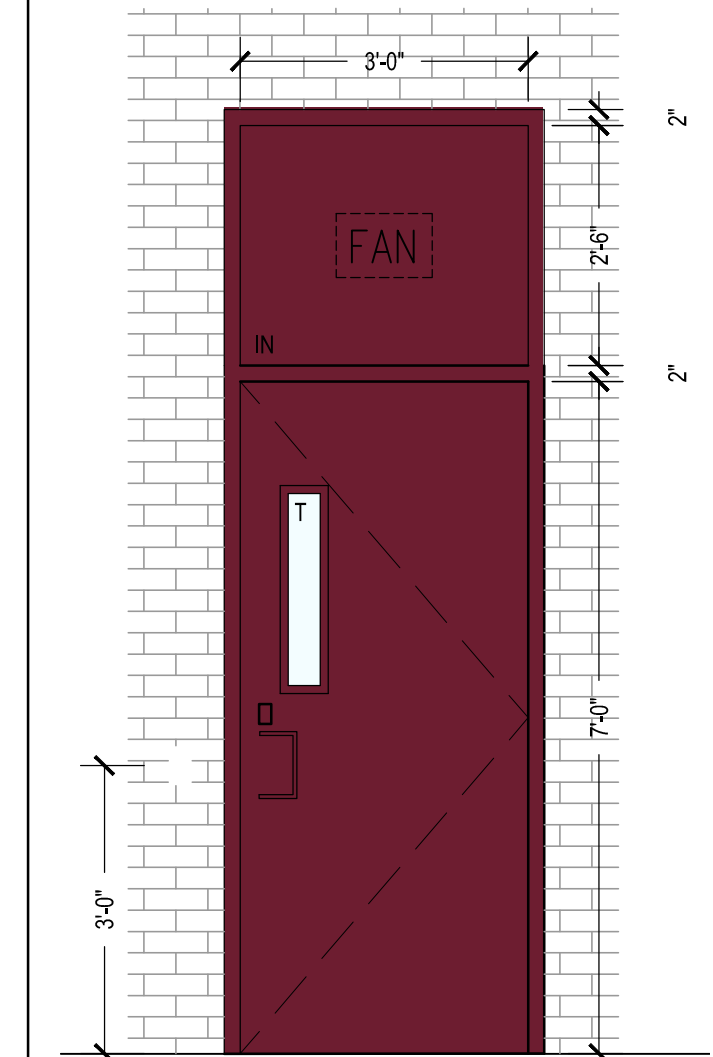


DOOR 103A ELEVATION
1/2" = 1'-0"

6

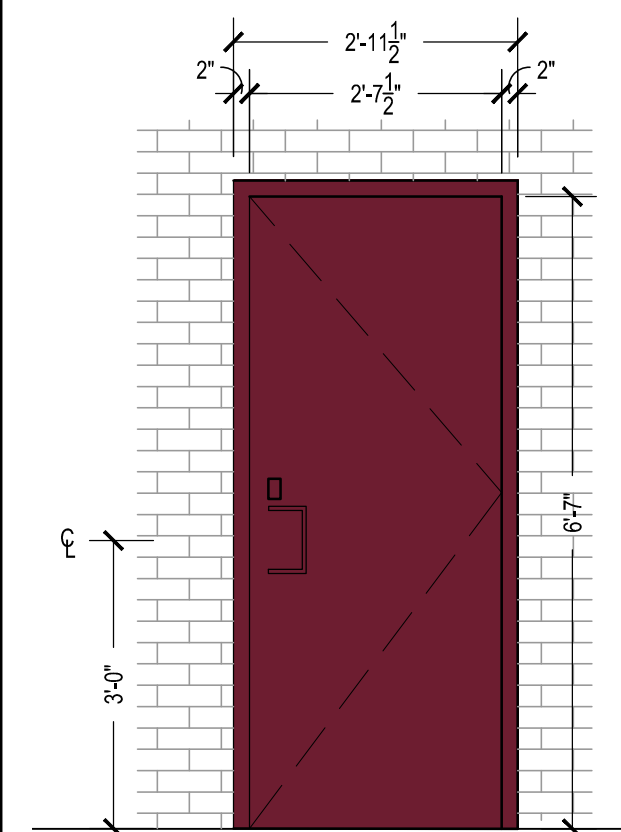


DOOR 118A ELEVATION
1/2" = 1'-0"

7

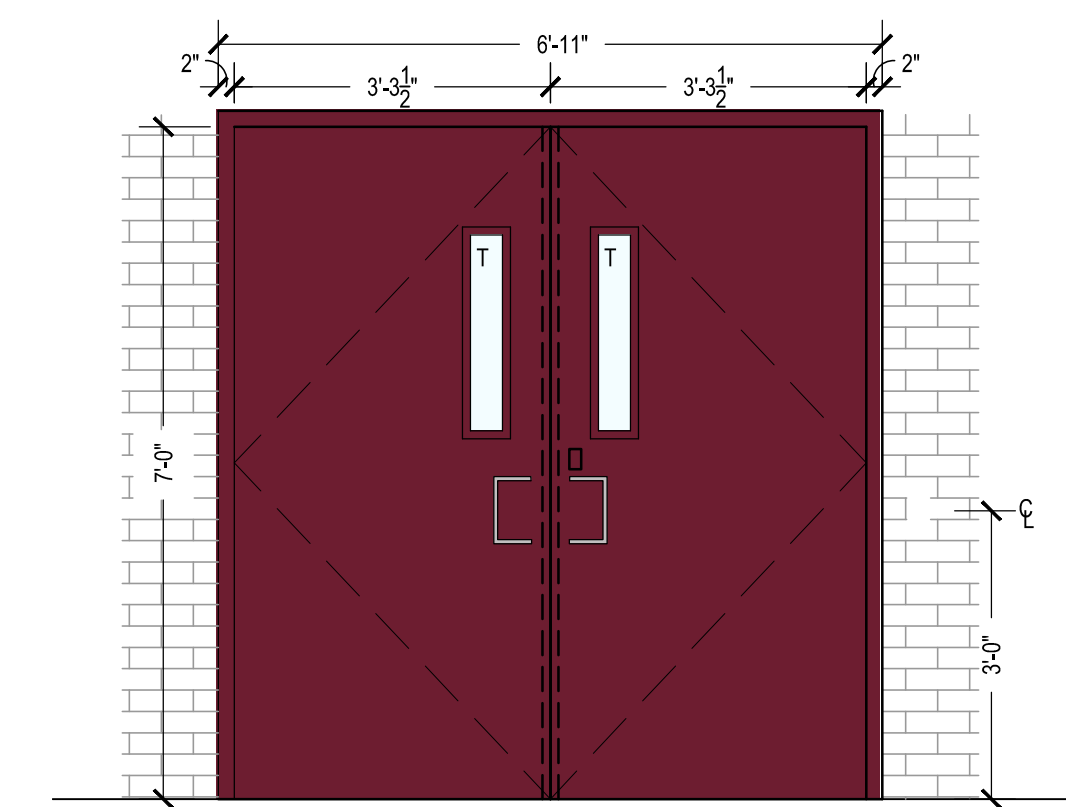

DOOR 144A ELEVATION
1/2" = 1'-0"

8

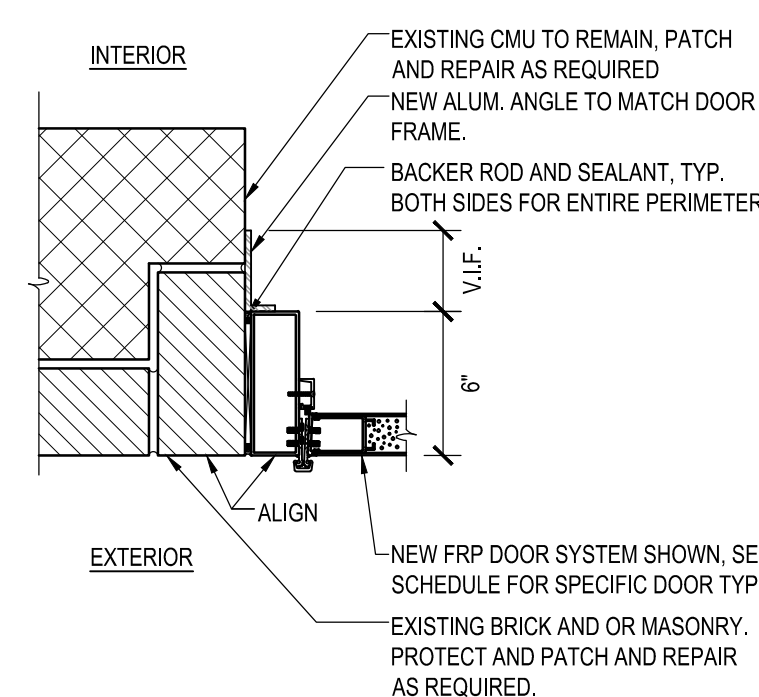

TYPICAL JAMB DETAIL
1-1/2" = 1'-0"

9